

SAFETY PAYS

US Army Corps
of Engineers
Buffalo District


Contractor's Note:
The information depicted on this map represents the results of a bathymetric survey conducted on the site indicated and can only be considered as indicating the general condition of the site. Unless otherwise noted on this map, all depths and soundings are in feet and referred to the International Great Lakes Datum 1985. This map is not to be used for navigation purposes. To the extent of the information shown on this map, the Corps of Engineers is not responsible for any errors or omissions. This map is not to be used for navigation purposes. To the extent of the information shown on this map, the Corps of Engineers is not responsible for any errors or omissions.

Scale: 1" = 100'
Horizontal
Vertical

U.S. ARMY ENGINEER DISTRICT
CORPS OF ENGINEERS
BUFFALO, NEW YORK 14207-3199

CLEVELAND HARBOR, OHIO
CUYAHOGA RIVER
ALL ARMY CONTRACT SOUNDINGS TAKEN ON 12/17/02
SCALE: 1" = 100'

Sheet
reference
number:
025-CYR-97
Sheet **2** of **2**

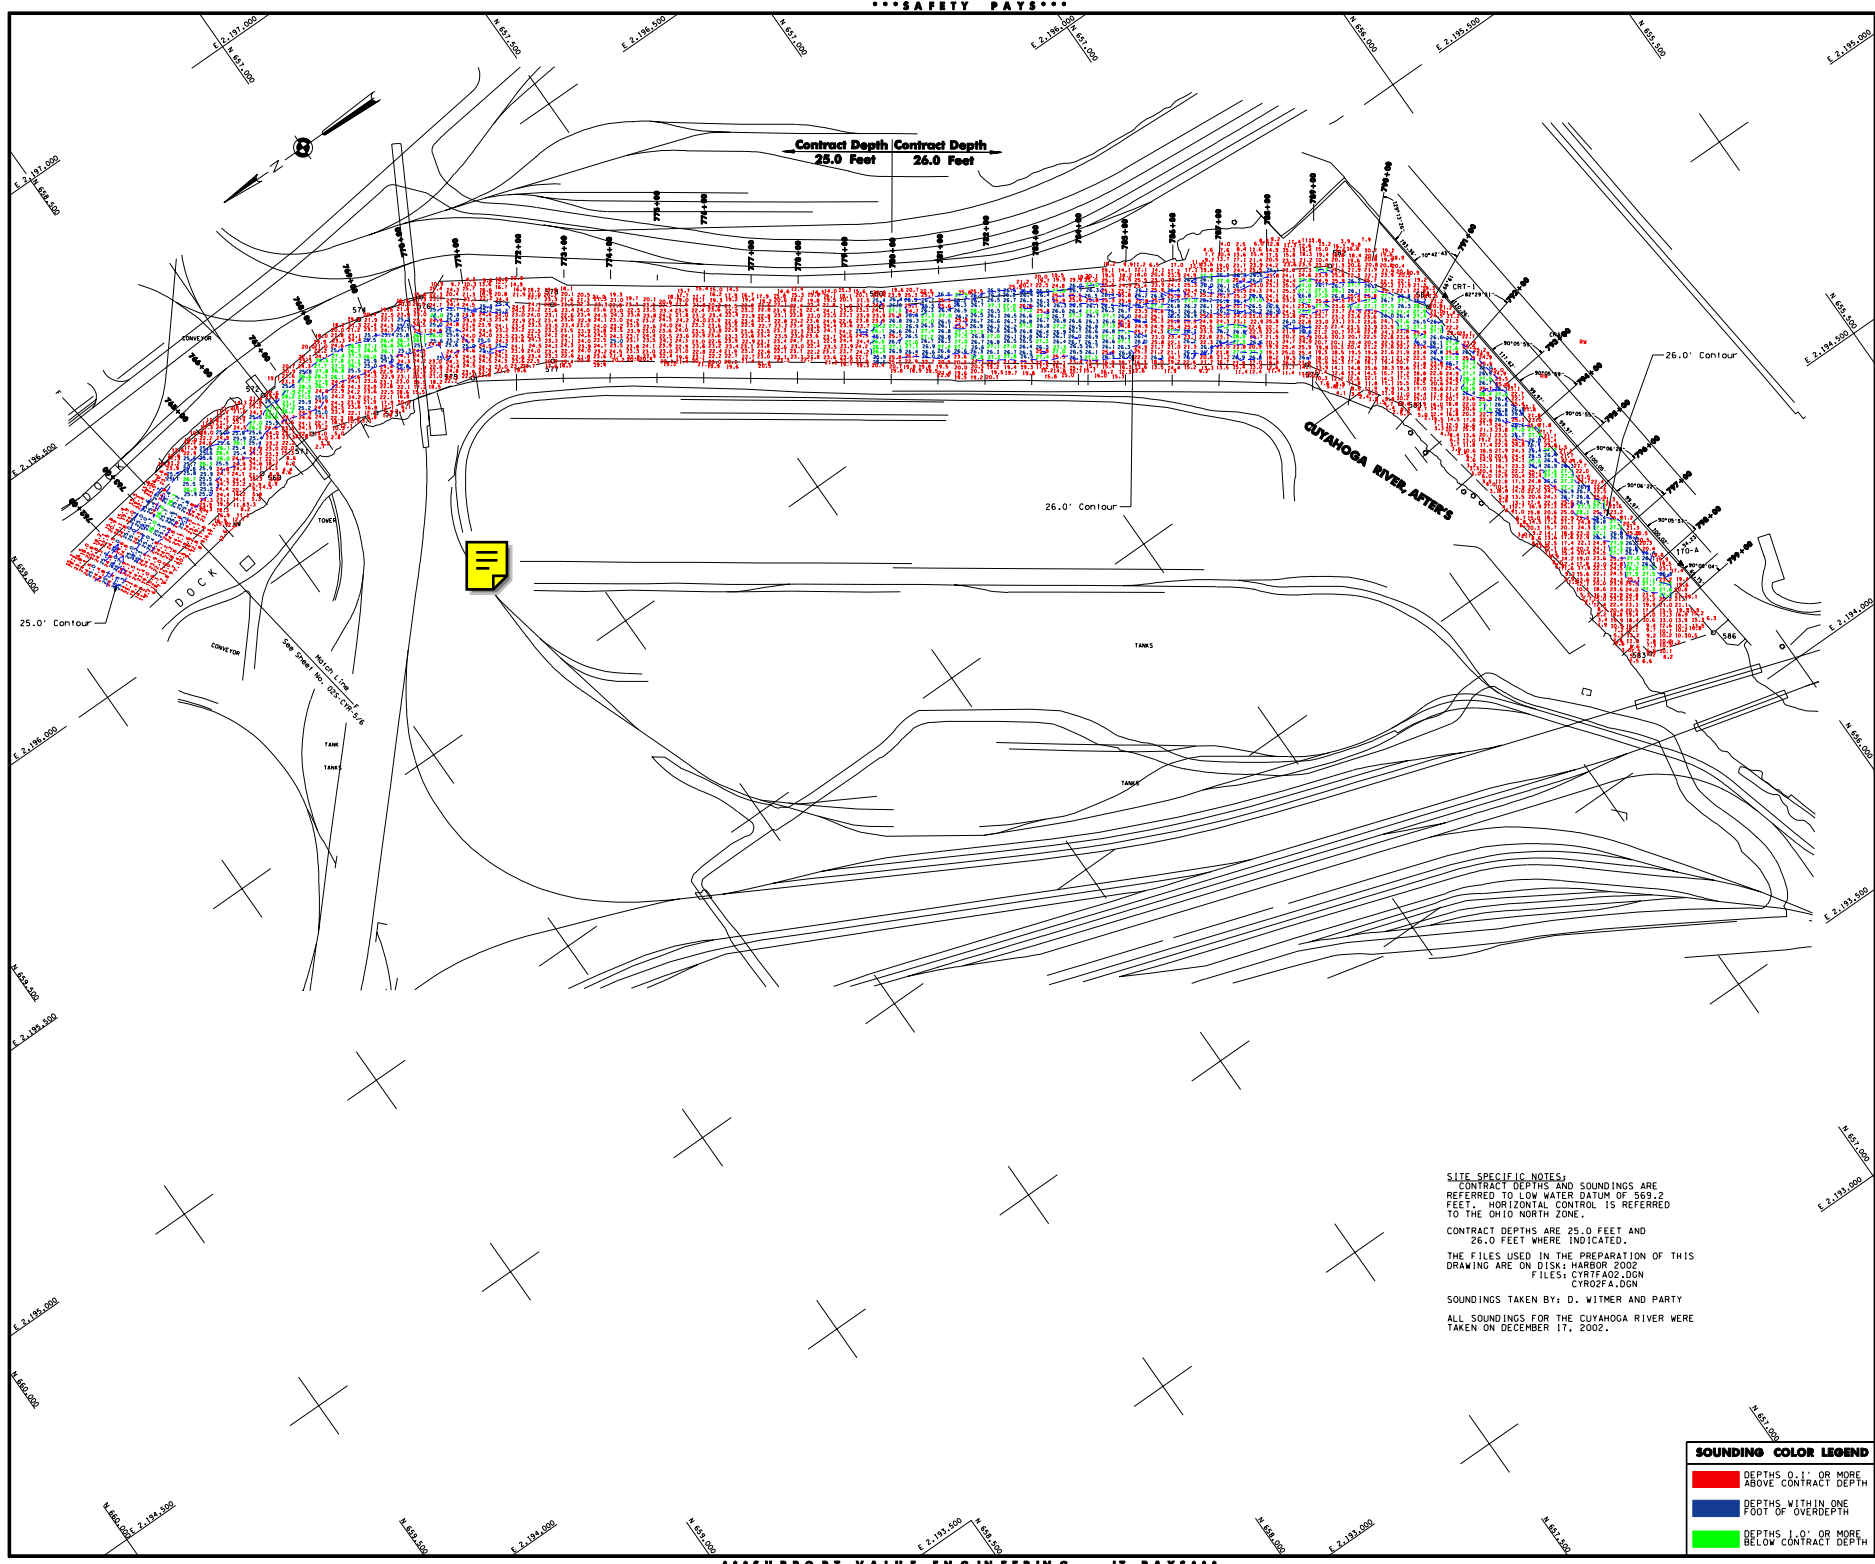

SITE SPECIFIC NOTES:
CONTRACT DEPTHS AND SOUNDINGS ARE REFERRED TO LOW WATER DATUM OF 569.2 FEET. HORIZONTAL CONTROL IS REFERRED TO THE OHIO NORTH ZONE.
CONTRACT DEPTHS ARE 25.0 FEET AND 26.0 FEET WHERE INDICATED.
THE FILES USED IN THE PREPARATION OF THIS DRAWING ARE ON DISK: HARBOR 2002 FILES: CYR1A02.DGN CYR02A.DGN
SOUNDINGS TAKEN BY: D. WITMER AND PARTY
ALL SOUNDINGS FOR THE CUYAHOGA RIVER WERE TAKEN ON DECEMBER 17, 2002.

SOUNDING COLOR LEGEND
REDFILL DEPTHS 0.1' OR MORE ABOVE CONTRACT DEPTH
BLUEFILL DEPTHS WITHIN ONE FOOT OF OVERDEPTH
GREENFILL DEPTHS 1.0' OR MORE BELOW CONTRACT DEPTH

SUPPORT VALUE ENGINEERING - IT PAYS